


Key:	
	Line of Works
	Works Area
	Road Closure
	Diversion Route
	Cone
	Pedestrian Barrier
	Temporary Sign
	Temporary Traffic Signal
	Stop & Go Board
	Permanent Traffic Signal
	Temporary Ped Signal
	Existing Bus Stop
	3.5T Van

Notes:		
Min width of sideways safety zone (S)	0.5m	1.2m
Min length of longways clearance (L)	15m	100m
A509		
A14 J9		

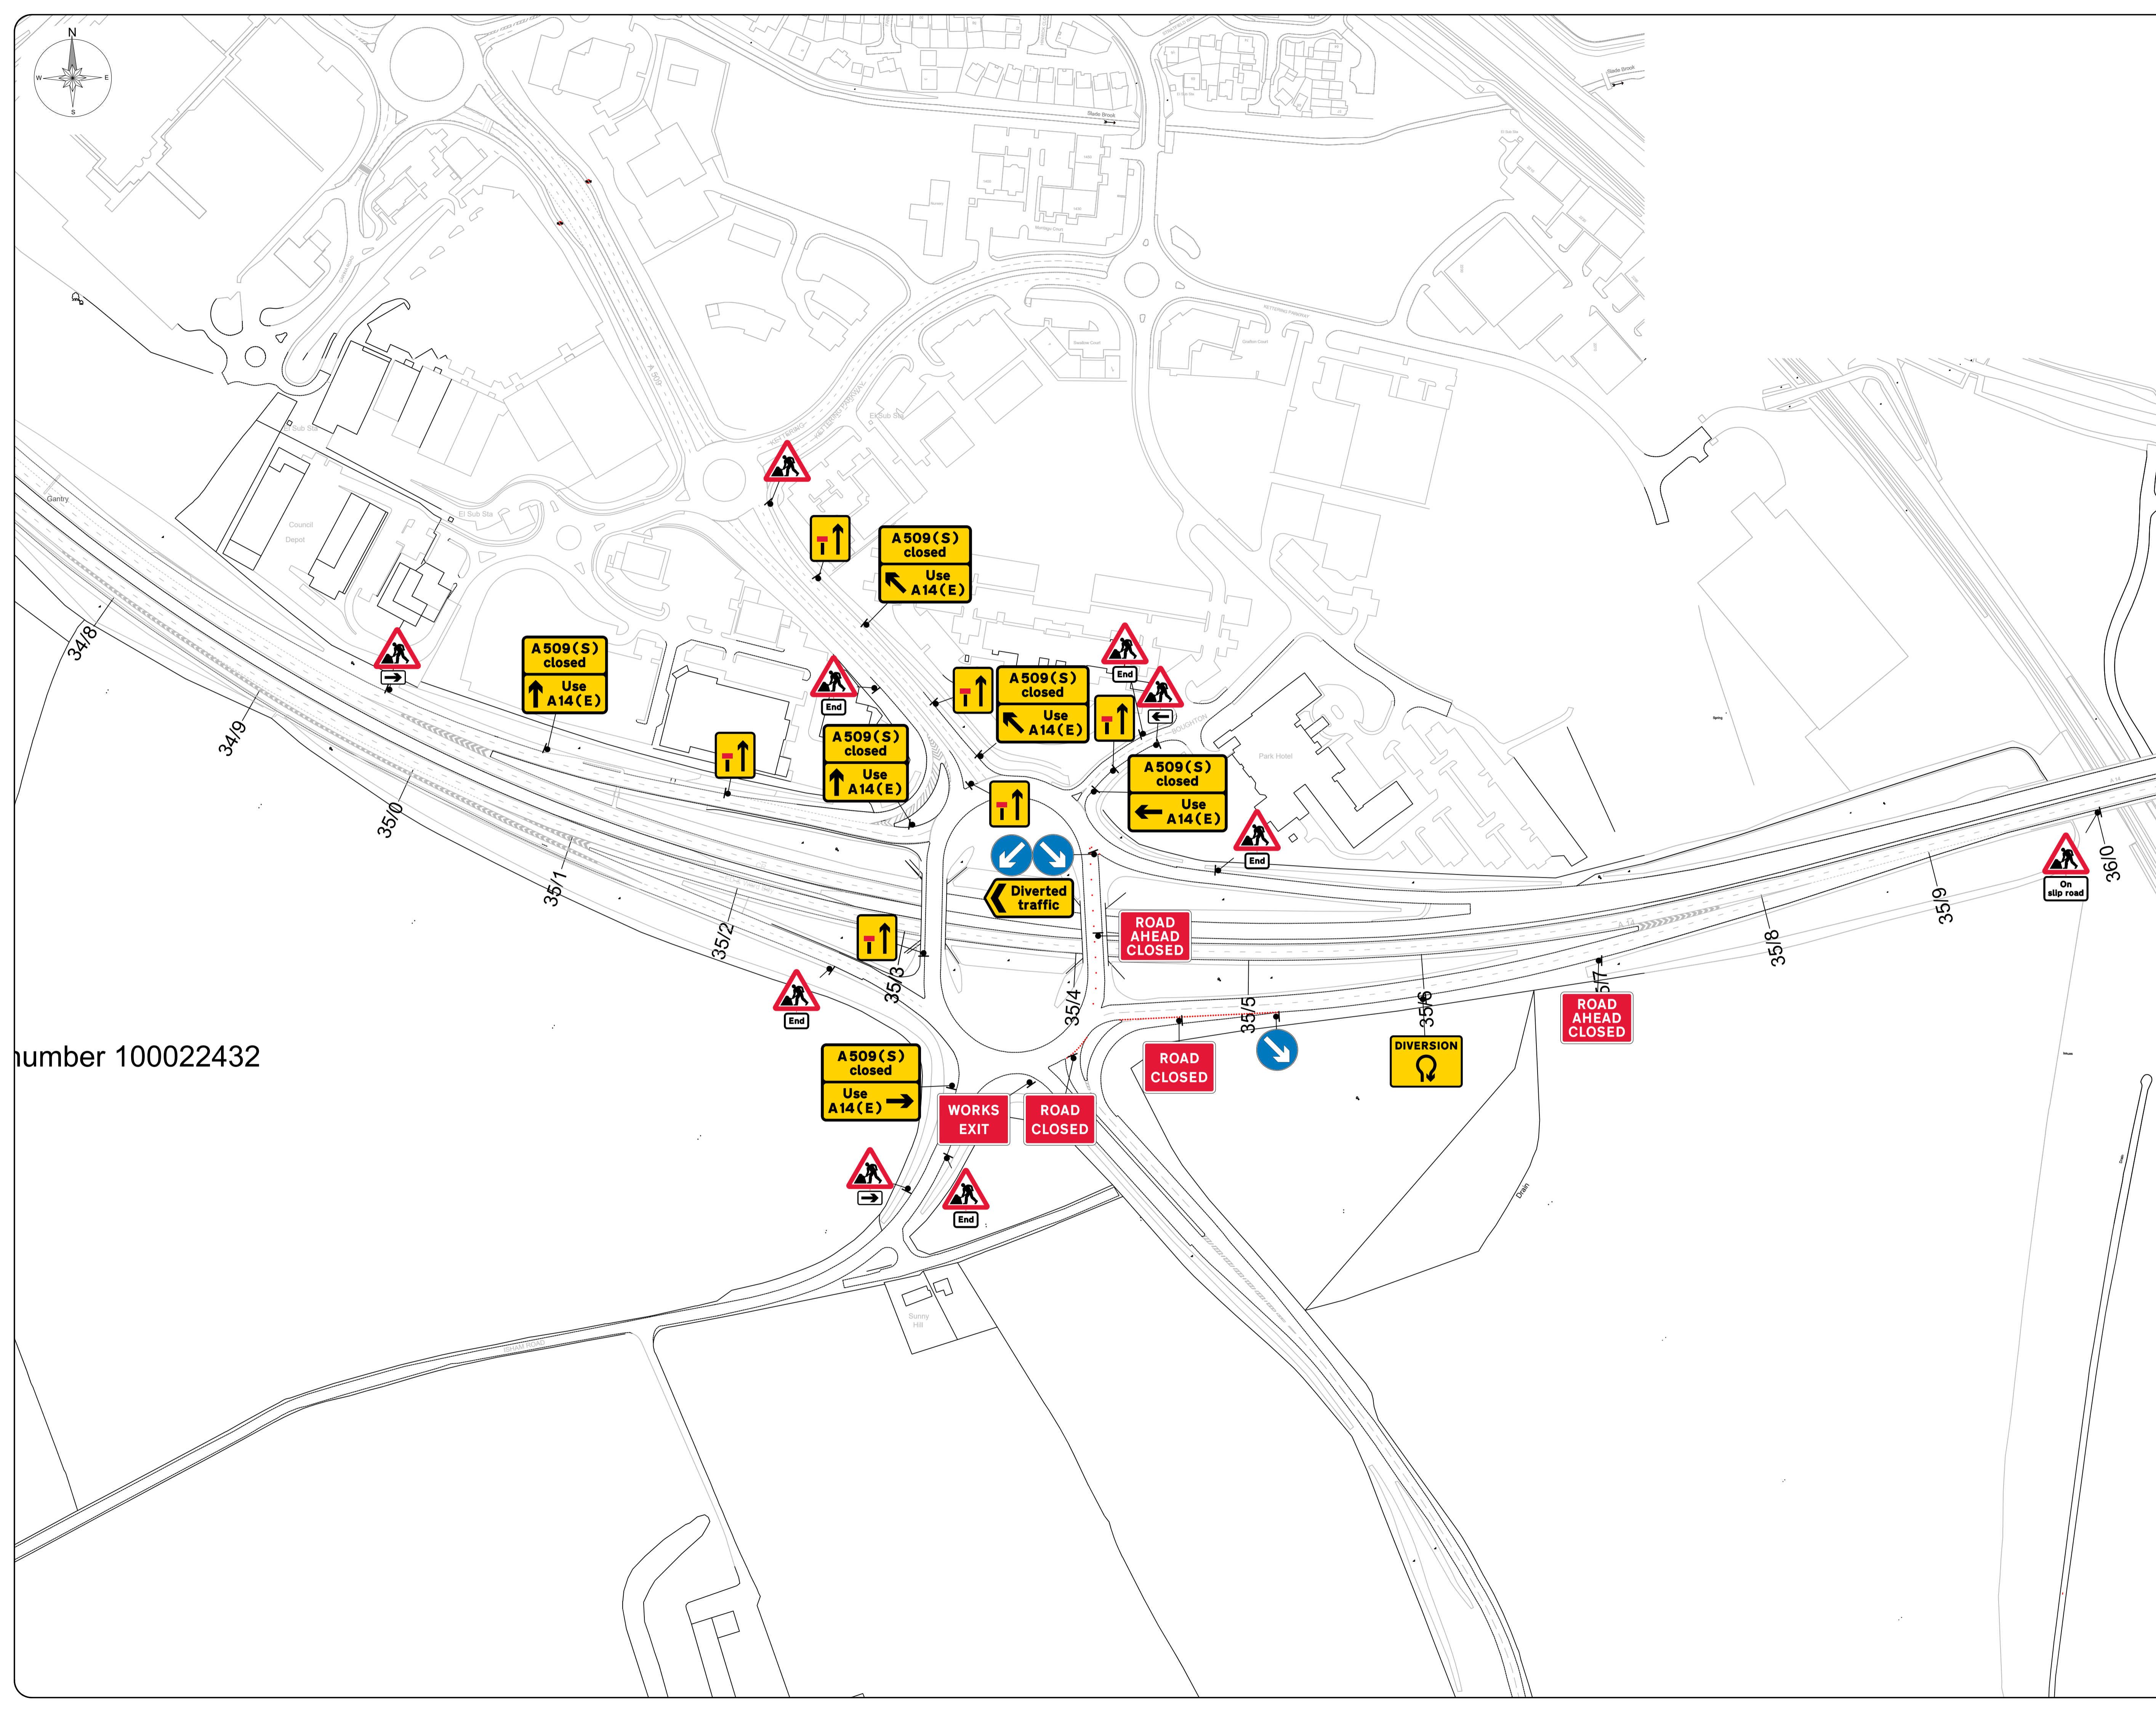

number 100022432

Rev	Date	Comments	By	City

**BUCKINGHAM**  
Group Contracting  
Working in Partnership with  
**traffix**  
total traffic & event management solutions  
Old Arden Brickworks | Bickenhill | Solihull | West Midlands | B92 9DY  
t +44 (0)1675 819 9001 | f +44 (0)1675 442507  
info@traffix.com | www.traffix.com

Project title: A509 Full Closure Sheet 2 of 2 - A14 Closure Point		
Drawing title: Proposed Road Closure (A509) A509 Kettering NN15 6XE		
Date: 02/05/2022	Scale: NTS	Paper: A1
Drawn: MO	Checked: BN	Approved: SB
Project Number: TFX SB519	Drawing Number: RC001-2	Revision: -

This drawing is copyright & the property of Traffix & must not be copied in whole or in part without their written permission. Copyright is reserved. © This drawing must not be scaled. The Contractor is to report all discrepancies & errors to the Contract Manager prior to works commencing.